
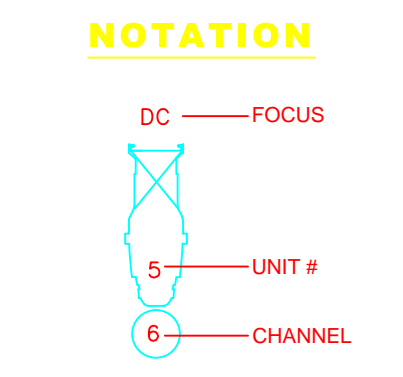


- #1 - HOUSE CURTAIN
- #2 - BORDER (BOTTOM @ 20'-6")
- #4 - LEG
- #5 - 1ST ELECTRIC (Ø 25'-0")
- #9 - SHELL CEILING
- #12 - BORDER (BOTTOM @ 21'-6")
- #13 - LEG
- #15 - 2ND ELECTRIC (Ø 25'-6")
- #23 - BORDER (BOTTOM @ 22'-0")
- #24 - LEG
- #26 - SHELL CEILING
- #29 - 3RD ELECTRIC (Ø 26'-6")
- #34 - BORDER (BOTTOM @ 22'-0")
- #35 - LEG
- #41 - SCRIM
- SHELL CEILING
- #45 - BORDER (BOTTOM @ 22'-0")
- #46 - TRAVELER
- #47 - 4TH ELECTRIC (Ø 25'-6")
- #49 - CYC

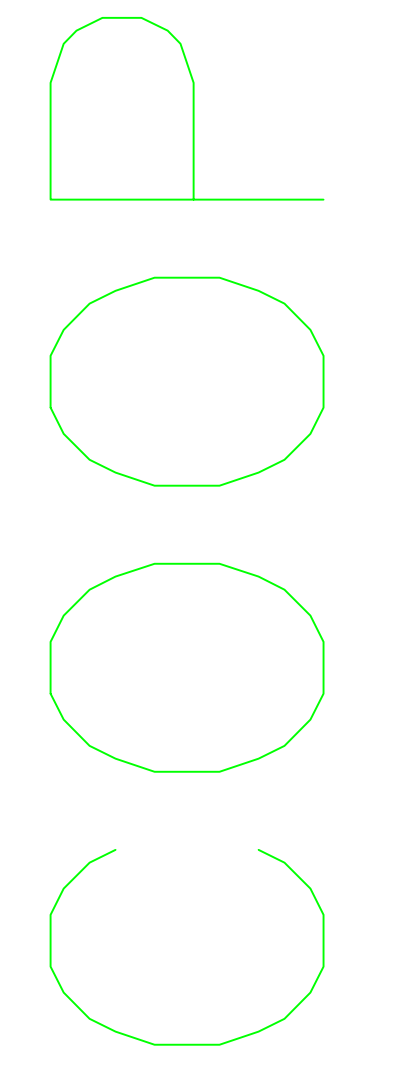

**THIS DRAWING REPRESENTS VISUAL CONCEPTS ONLY.**  
 The Lighting Designer is unqualified to determine the structural or electrical appropriateness of this design and will not assume responsibility for improper engineering, construction, handling, or use. All materials must comply with the most stringent applicable Federal and Local Fire, Safety, Energy, and Environmental Codes.

**NEW HAVEN COOPERATIVE ARTS & HUMANITIES HIGH SCHOOL**

Issue	Date

Scale: 1/2" = 1'-0"

Date: March, 2009

Revision:  

Drawn By:  

Sheet Title  
**HOUSE LIGHT PLOT SECTION**

DRAWING

**4 of 5**