


C:\Users\j663\Documents\PM Documents\YSC CAD FILES\MAX SET DRAWINGS - DWGS\2021-12-20-YSC DOME ROOM MAX SETS.dwg

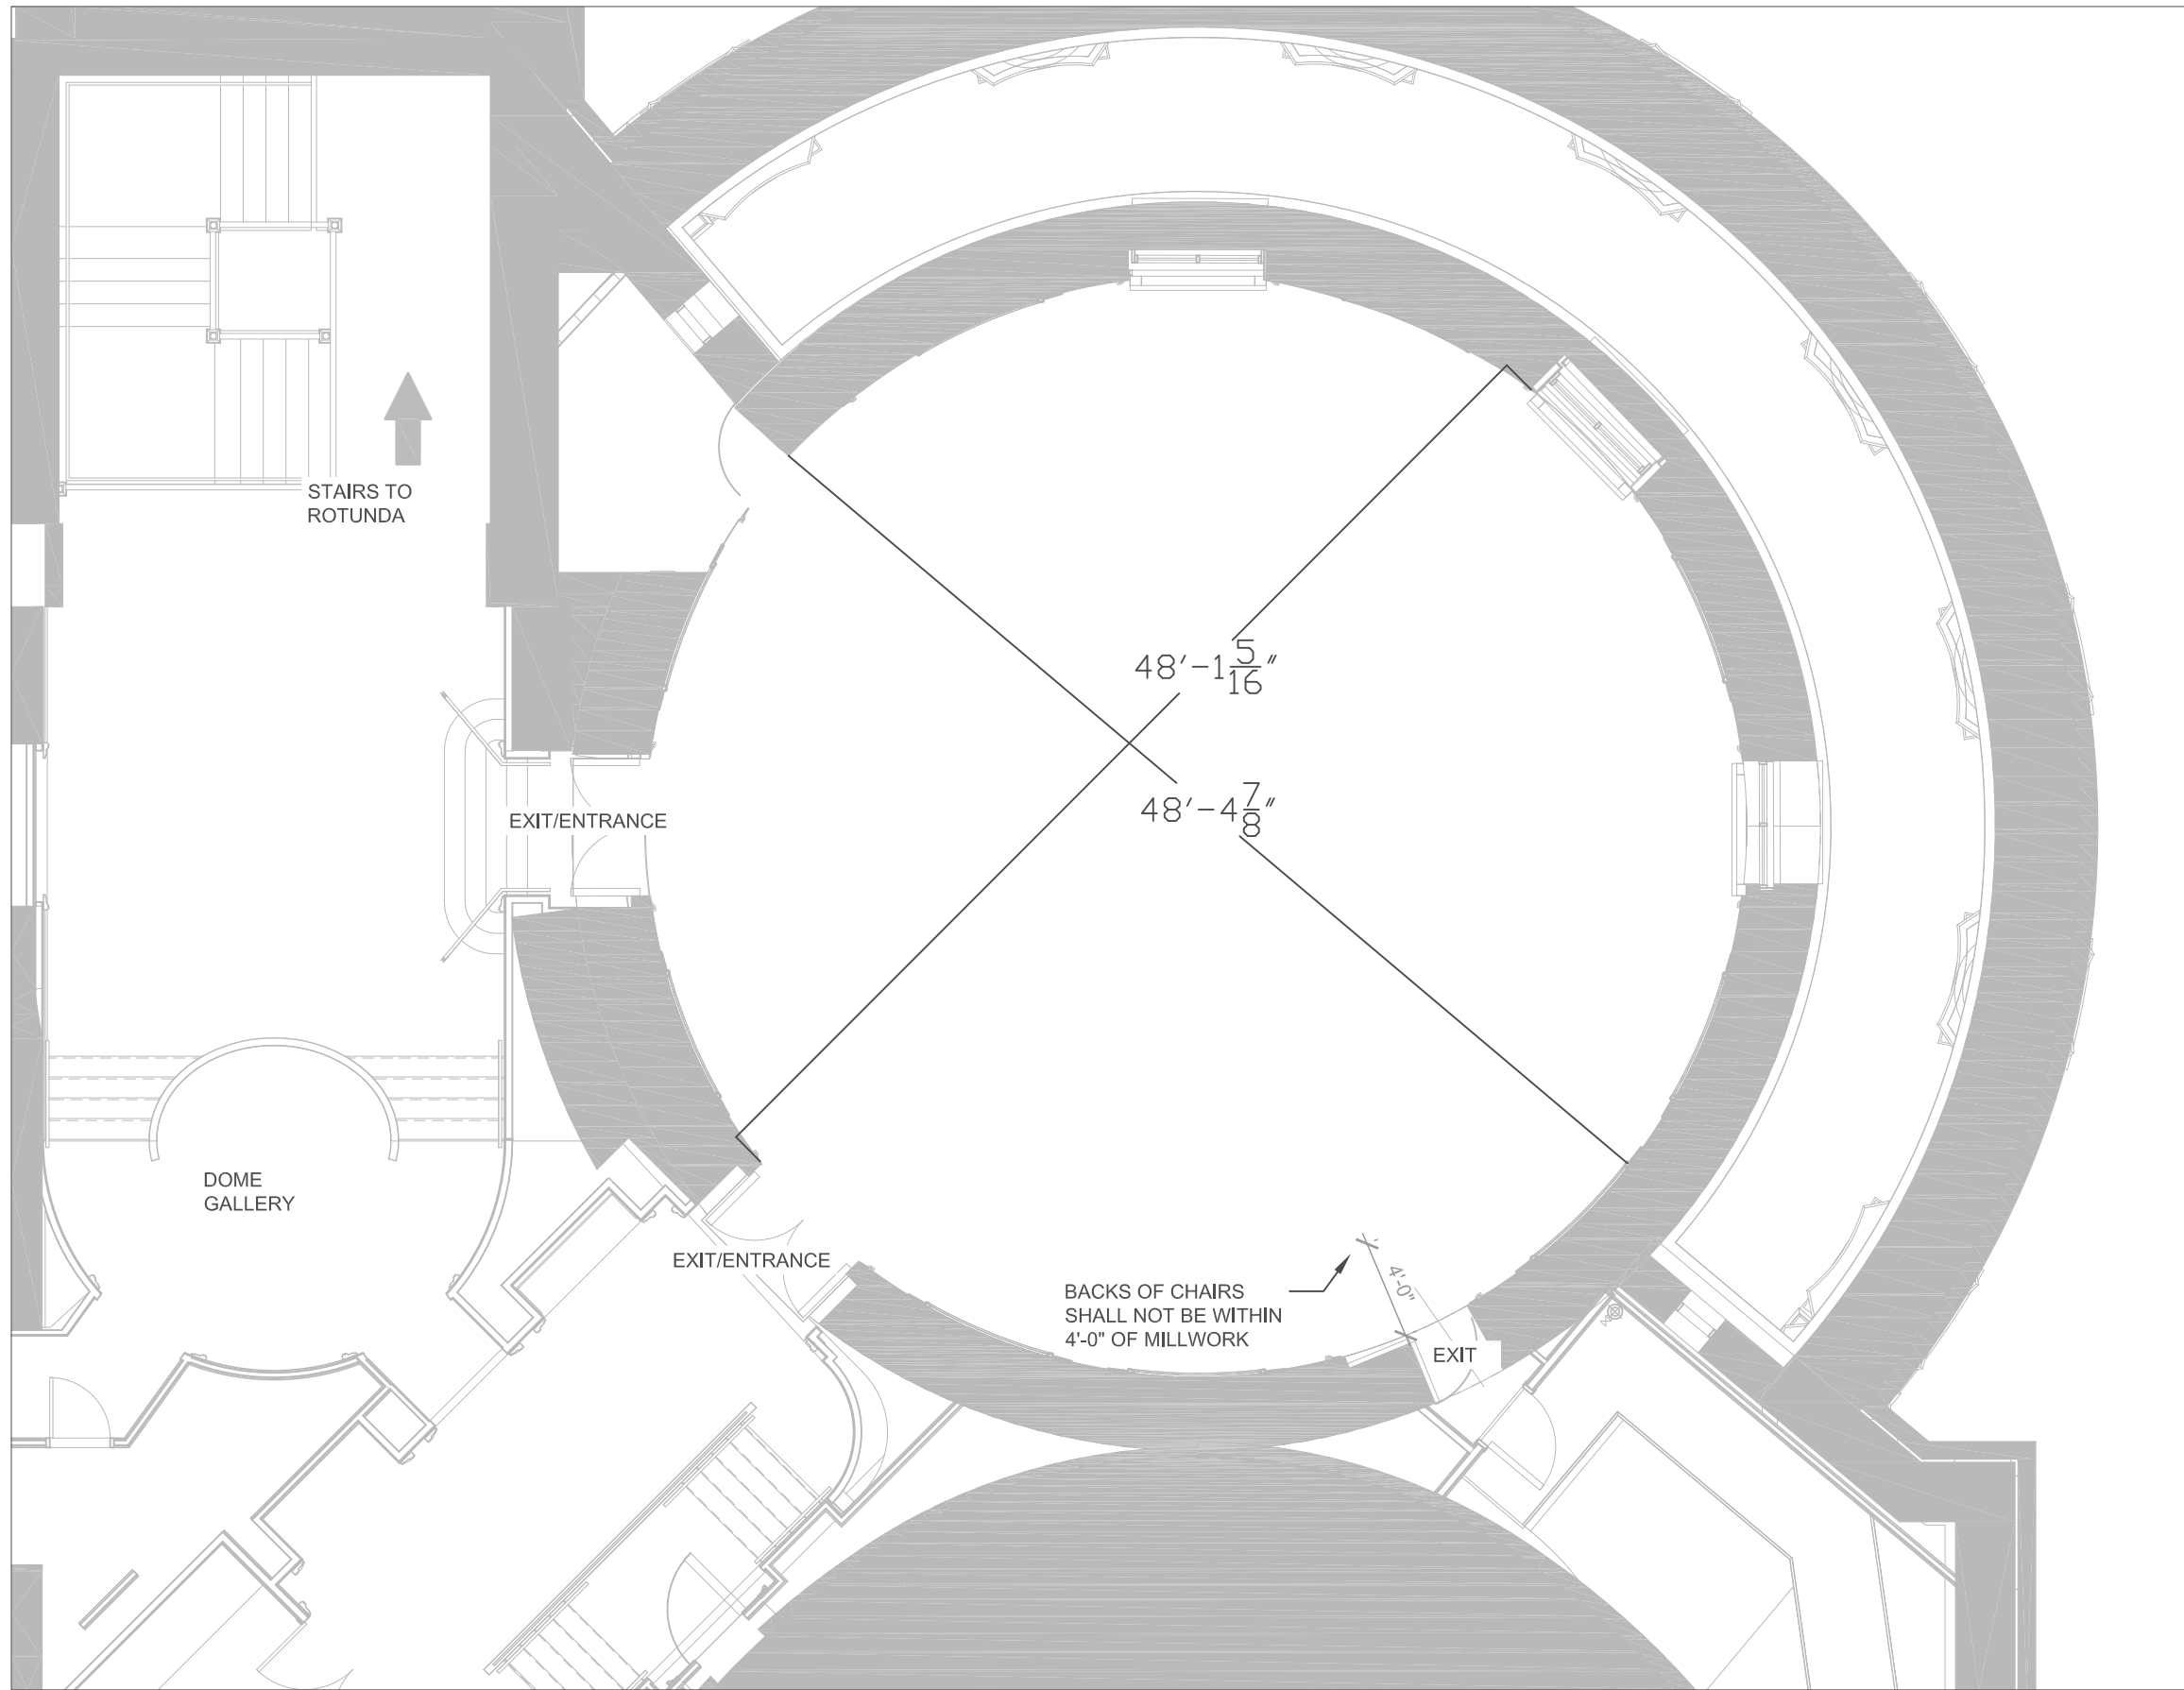

YALE SCHWARZMAN CENTER - DOME ROOM -

MAXIMUM OF 192 TOTAL THEATER STYLE SEATS USING EXISTING DOME ROOM FURNITURE PLUS 5 WHEELCHAIR LOCATIONS WITH NO OTHER ELEMENTS

MAX. 4'-0" AISLES ON ALL SIDES

(NOTE: OCCUPANT LOAD LIMITED TO 207 PERSONS IN ACCORDANCE WITH CFSC PART IV (NFPA 101-12) SECTION 13.1.7.1.3: "THE AUTHORITY HAVING JURISDICTION SHALL BE PERMITTED TO ESTABLISH THE OCCUPANT LOAD AS THE NUMBER OF PERSONS FOR WHICH THE EXISTING MEANS OF EGRESS IS ADEQUATE, PROVIDED THAT MEASURES ARE ESTABLISHED TO PREVENT OCCUPANCY BY A GREATER NUMBER OF PERSONS.")

ALL CHAIRS TO BE BOUND, 5 WHEELCHAIR SPACES PER ADA, IBC, AND NFPA GUIDELINES

MAXIMUM SETS DO NOT INDICATE ACTUAL ROOM FURNITURE INVENTORY



Project Name
Blank Ground Plan

Drawing Title

Yale SCHWARZMAN CENTER

SK-01
Nov 13, 2022